


P 20	
P 19	
P 18	
P 17	
P 16	
P 15	
P 14	
P 13	
P 12	
P 11	
P 10	
P 9	
P 8	
P 7	
P 6	
P 5	
P 4	
P 3	
P 2	P 3
P 1	P 2
PE	P 1
P 0	P 0
P -1	
P -2	
P -3	

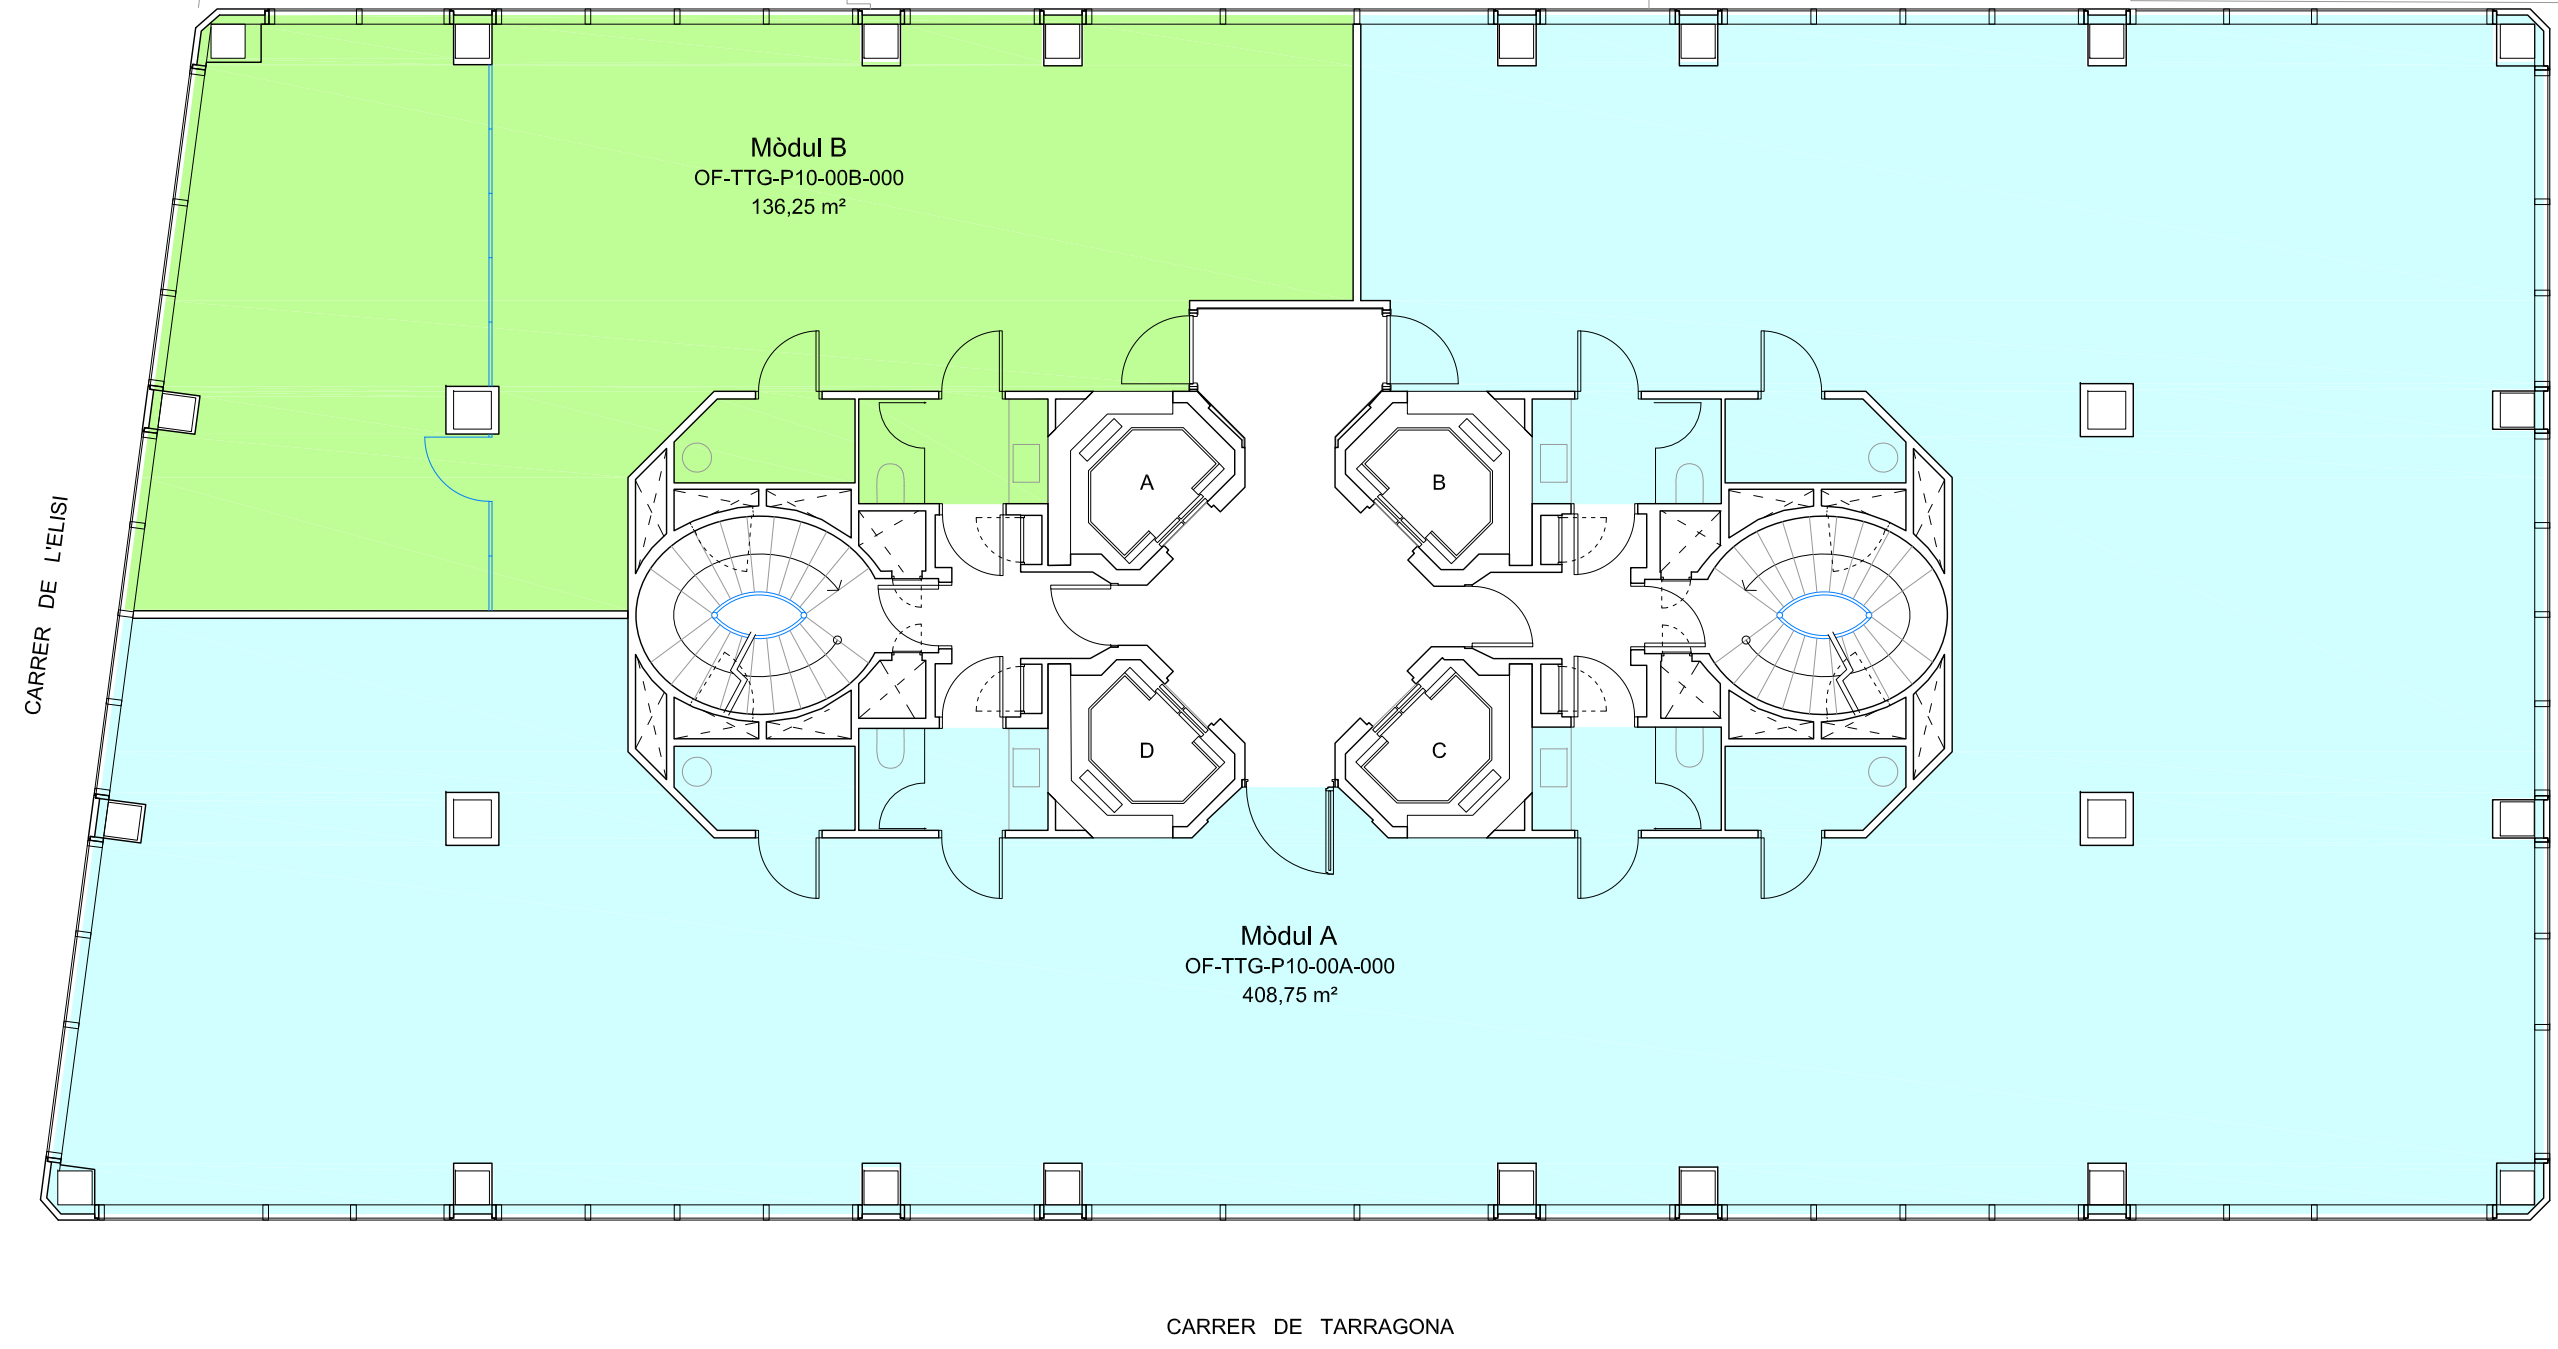

CONSORCI
barcelona
ZONA FRANCA

PROJECTES
i
OBRES

TORRE TARRAGONA
Carrer de Tarragona, 161 - 08014 BARCELONA

DATA
01/10/2024

CODI ARXIU
2024-040_TT 10
SUBSTITUEIX A

SISTEMA COORDENADES
SUBSTITUÏT PER

ESCALA
1 / 100
0 0,25 0,5 1 1,25 1,5 1,75 2m

TÍTOL DEL PLÀNOL
PLANTA 10

PLÀNOL NÚM.
15